

# **Appendix C: Conceptual Design for US Highway 2**

\\V:\ARDC\T42120904\CAD\MS\Prelim\Preliminary\_Layout\_Figure001\_001.dgn 11/19/2020 2:57:28 PM bmt.tbl pdf\_bridgelp1tcf0 bmt.tbl joke.plt



6TH STREET

T.H. 2




SCALE: 1" = 50'

PRELIMINARY CONCEPT



T.H. 2 DOWNTOWN PROCTOR

HY:\ARDC\142120904\CAD\MS\Prelim\Preliminary\_Layout\_Figure002\_Option\_2.dgn 11/19/2020 2:57:40 PM bmt\tbl jake.plz

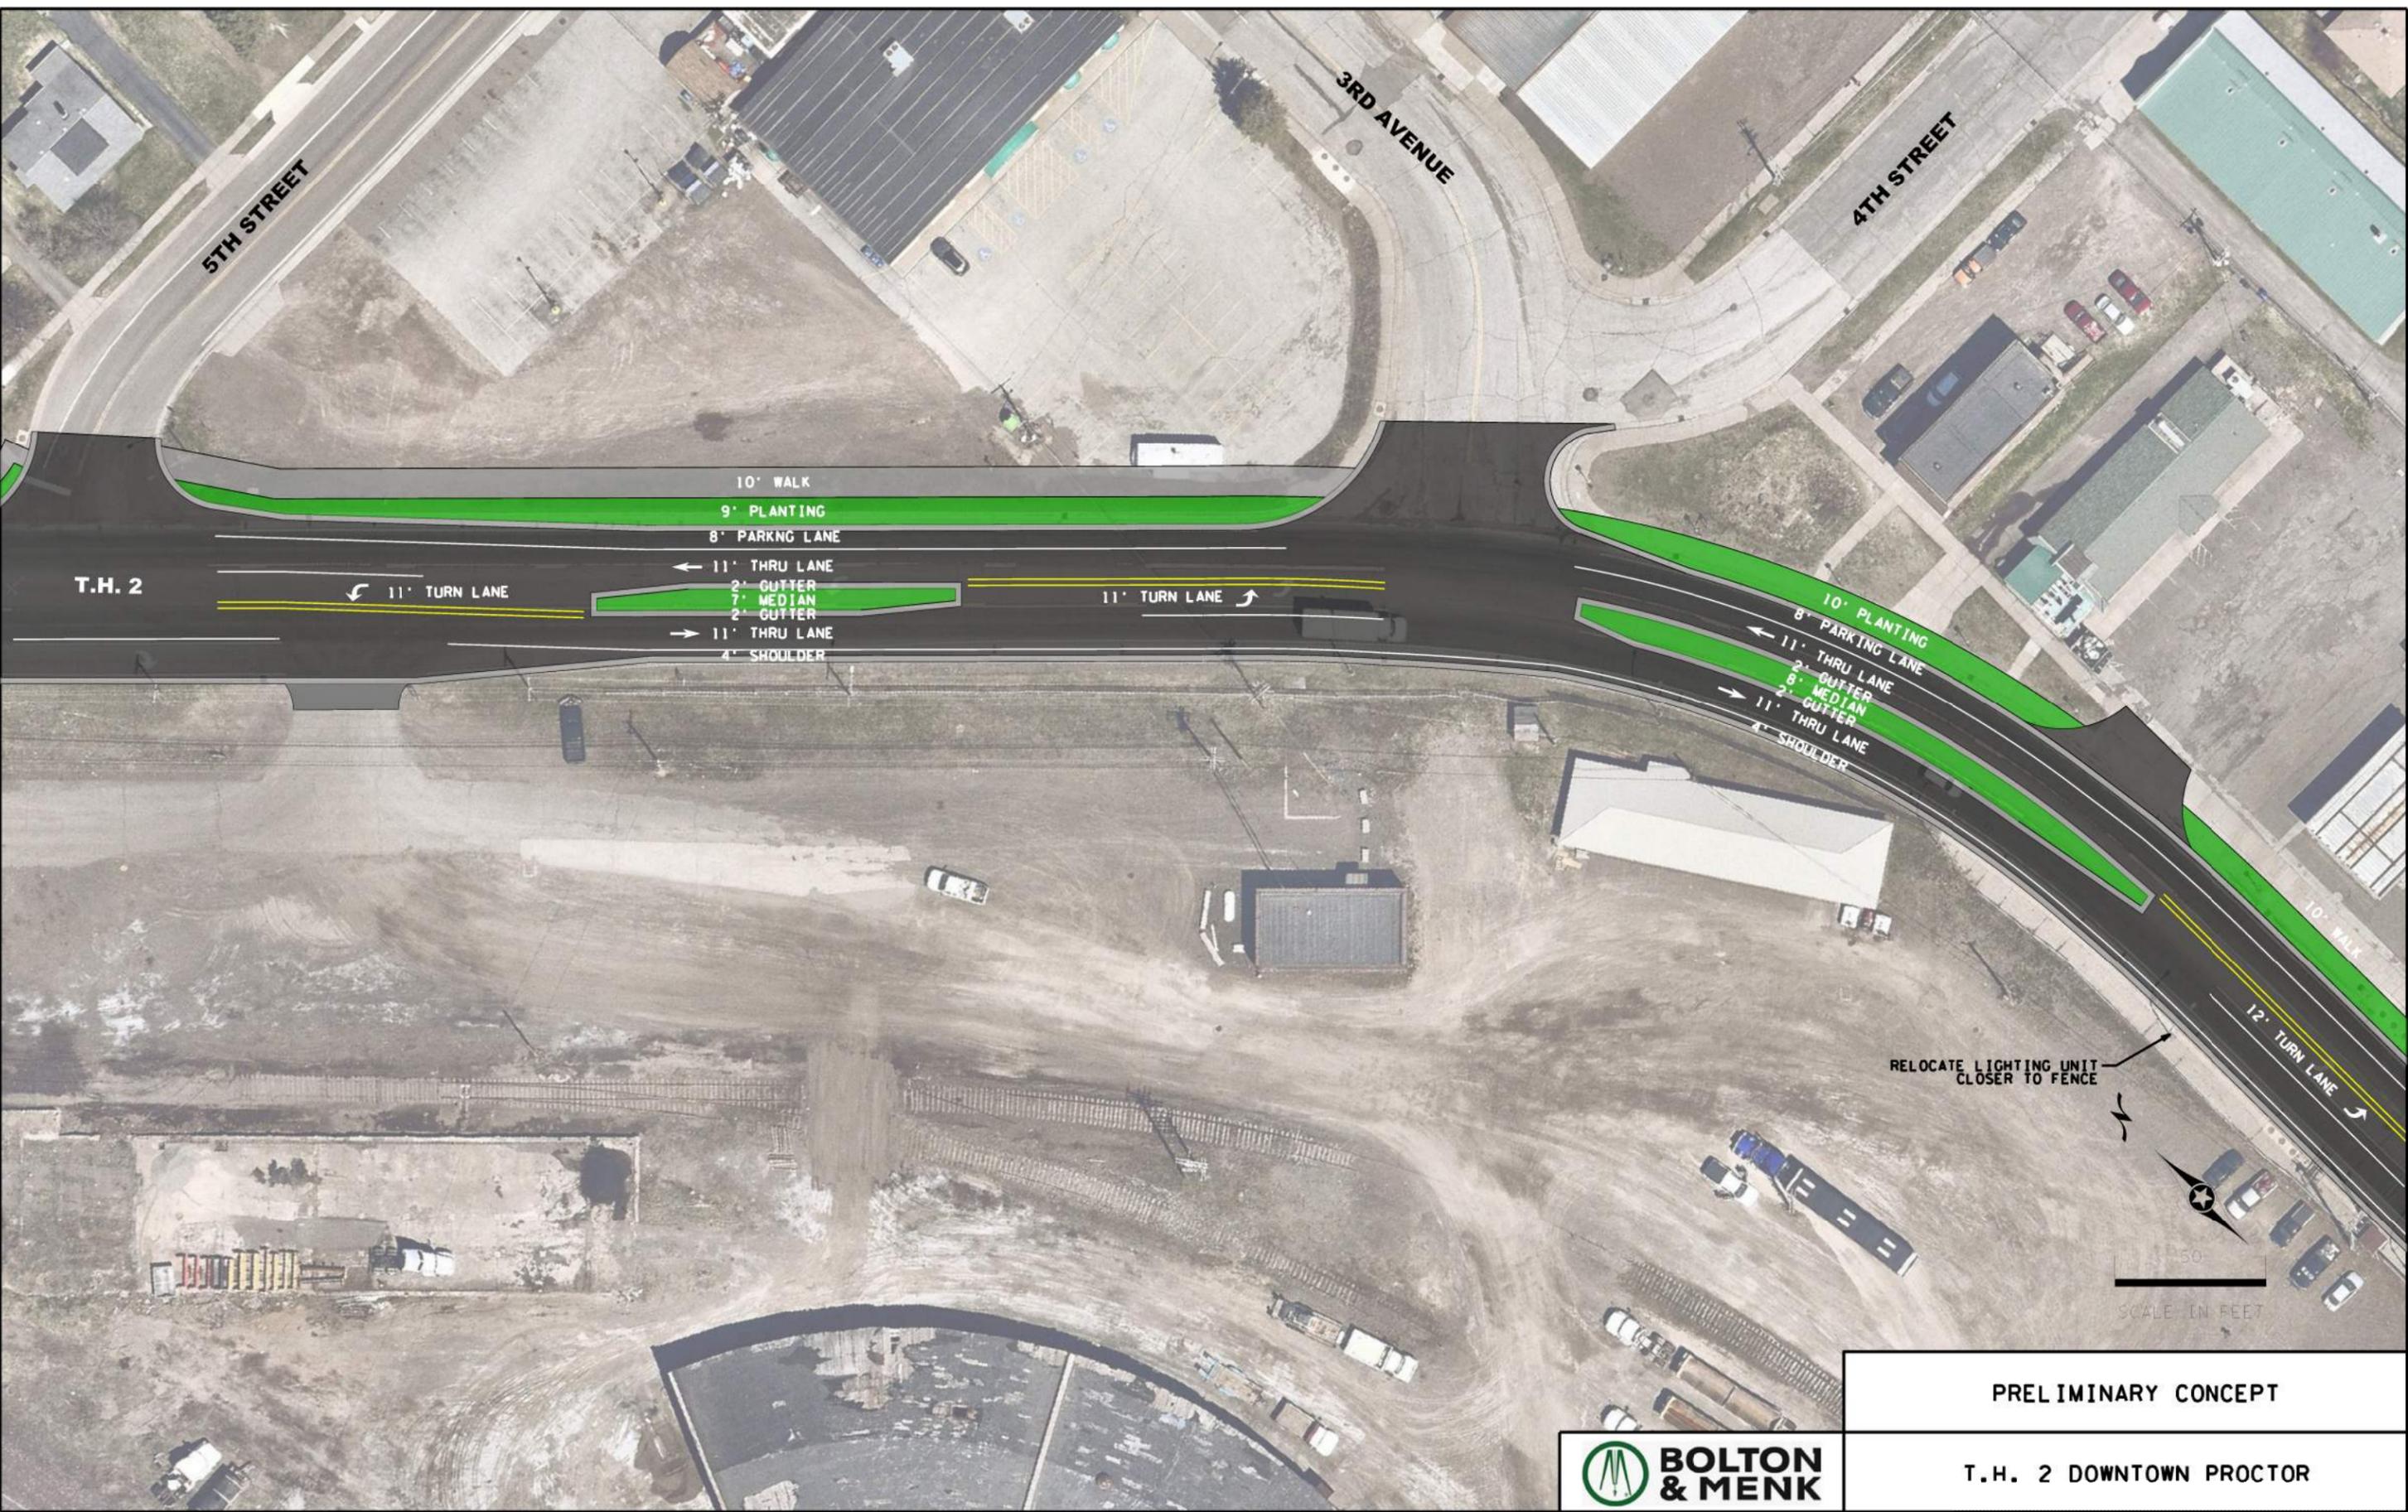

T.H. 2

5TH STREET

3RD AVENUE

4TH STREET

10' WALK

9' PLANTING

8' PARKING LANE

11' THRU LANE

2' GUTTER

7' MEDIAN

2' GUTTER

11' THRU LANE

4' SHOULDER

11' TURN LANE

10' PLANTING

8' PARKING LANE

11' THRU LANE

2' GUTTER

8' MEDIAN

2' GUTTER


11' THRU LANE

4' SHOULDER

10' WALK

12' TURN LANE

RELOCATE LIGHTING UNIT  
CLOSER TO FENCE

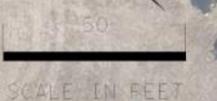


PRELIMINARY CONCEPT

T.H. 2 DOWNTOWN PROCTOR




HYARDCAT42120904\CAD\MSA\Prim\Layout\Figure003\_Option\_2.dgn 11/19/2020 2:57:51 PM bmt\tbl

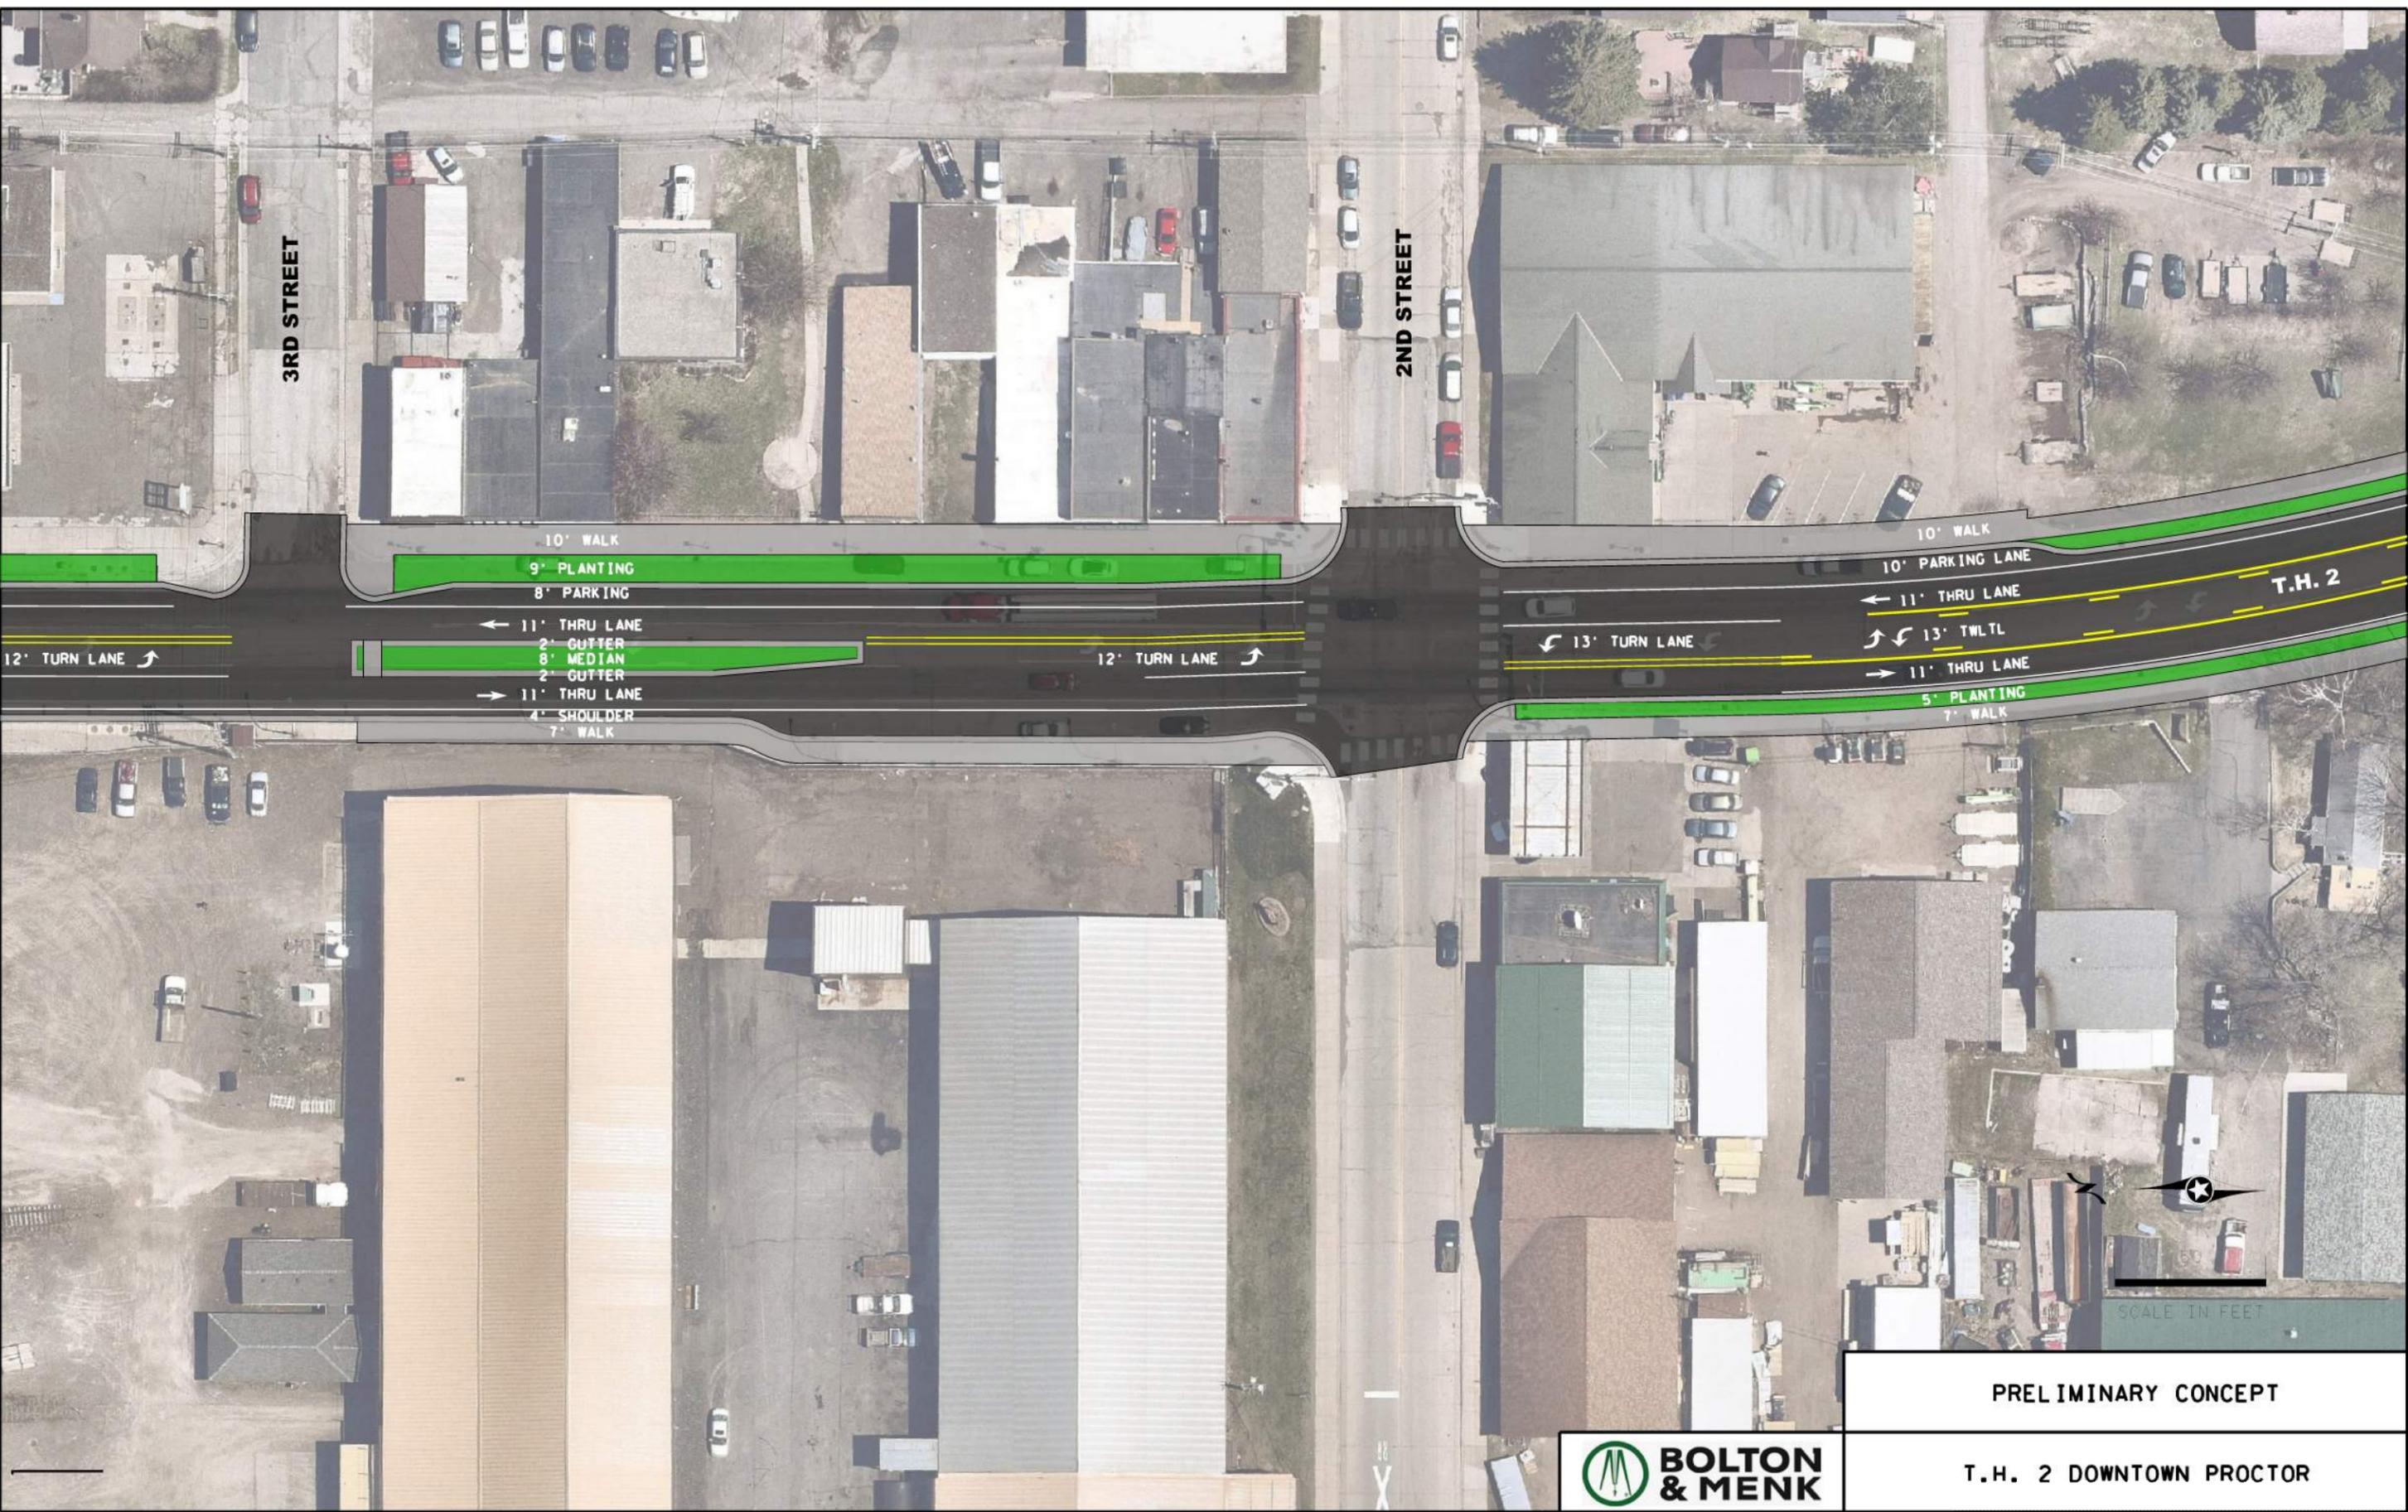

**PRELIMINARY CONCEPT**  
**T.H. 2 DOWNTOWN PROCTOR**

HY:\ARDC\T42120904\CAD\MS\Prelim\Preliminary\_Layout\_Figure004\_Option\_2.dgn 11/19/2020 2:38:01 PM bmt\tbl pdf\_bridgelp1cfcfg bmt\tbl joke.plz

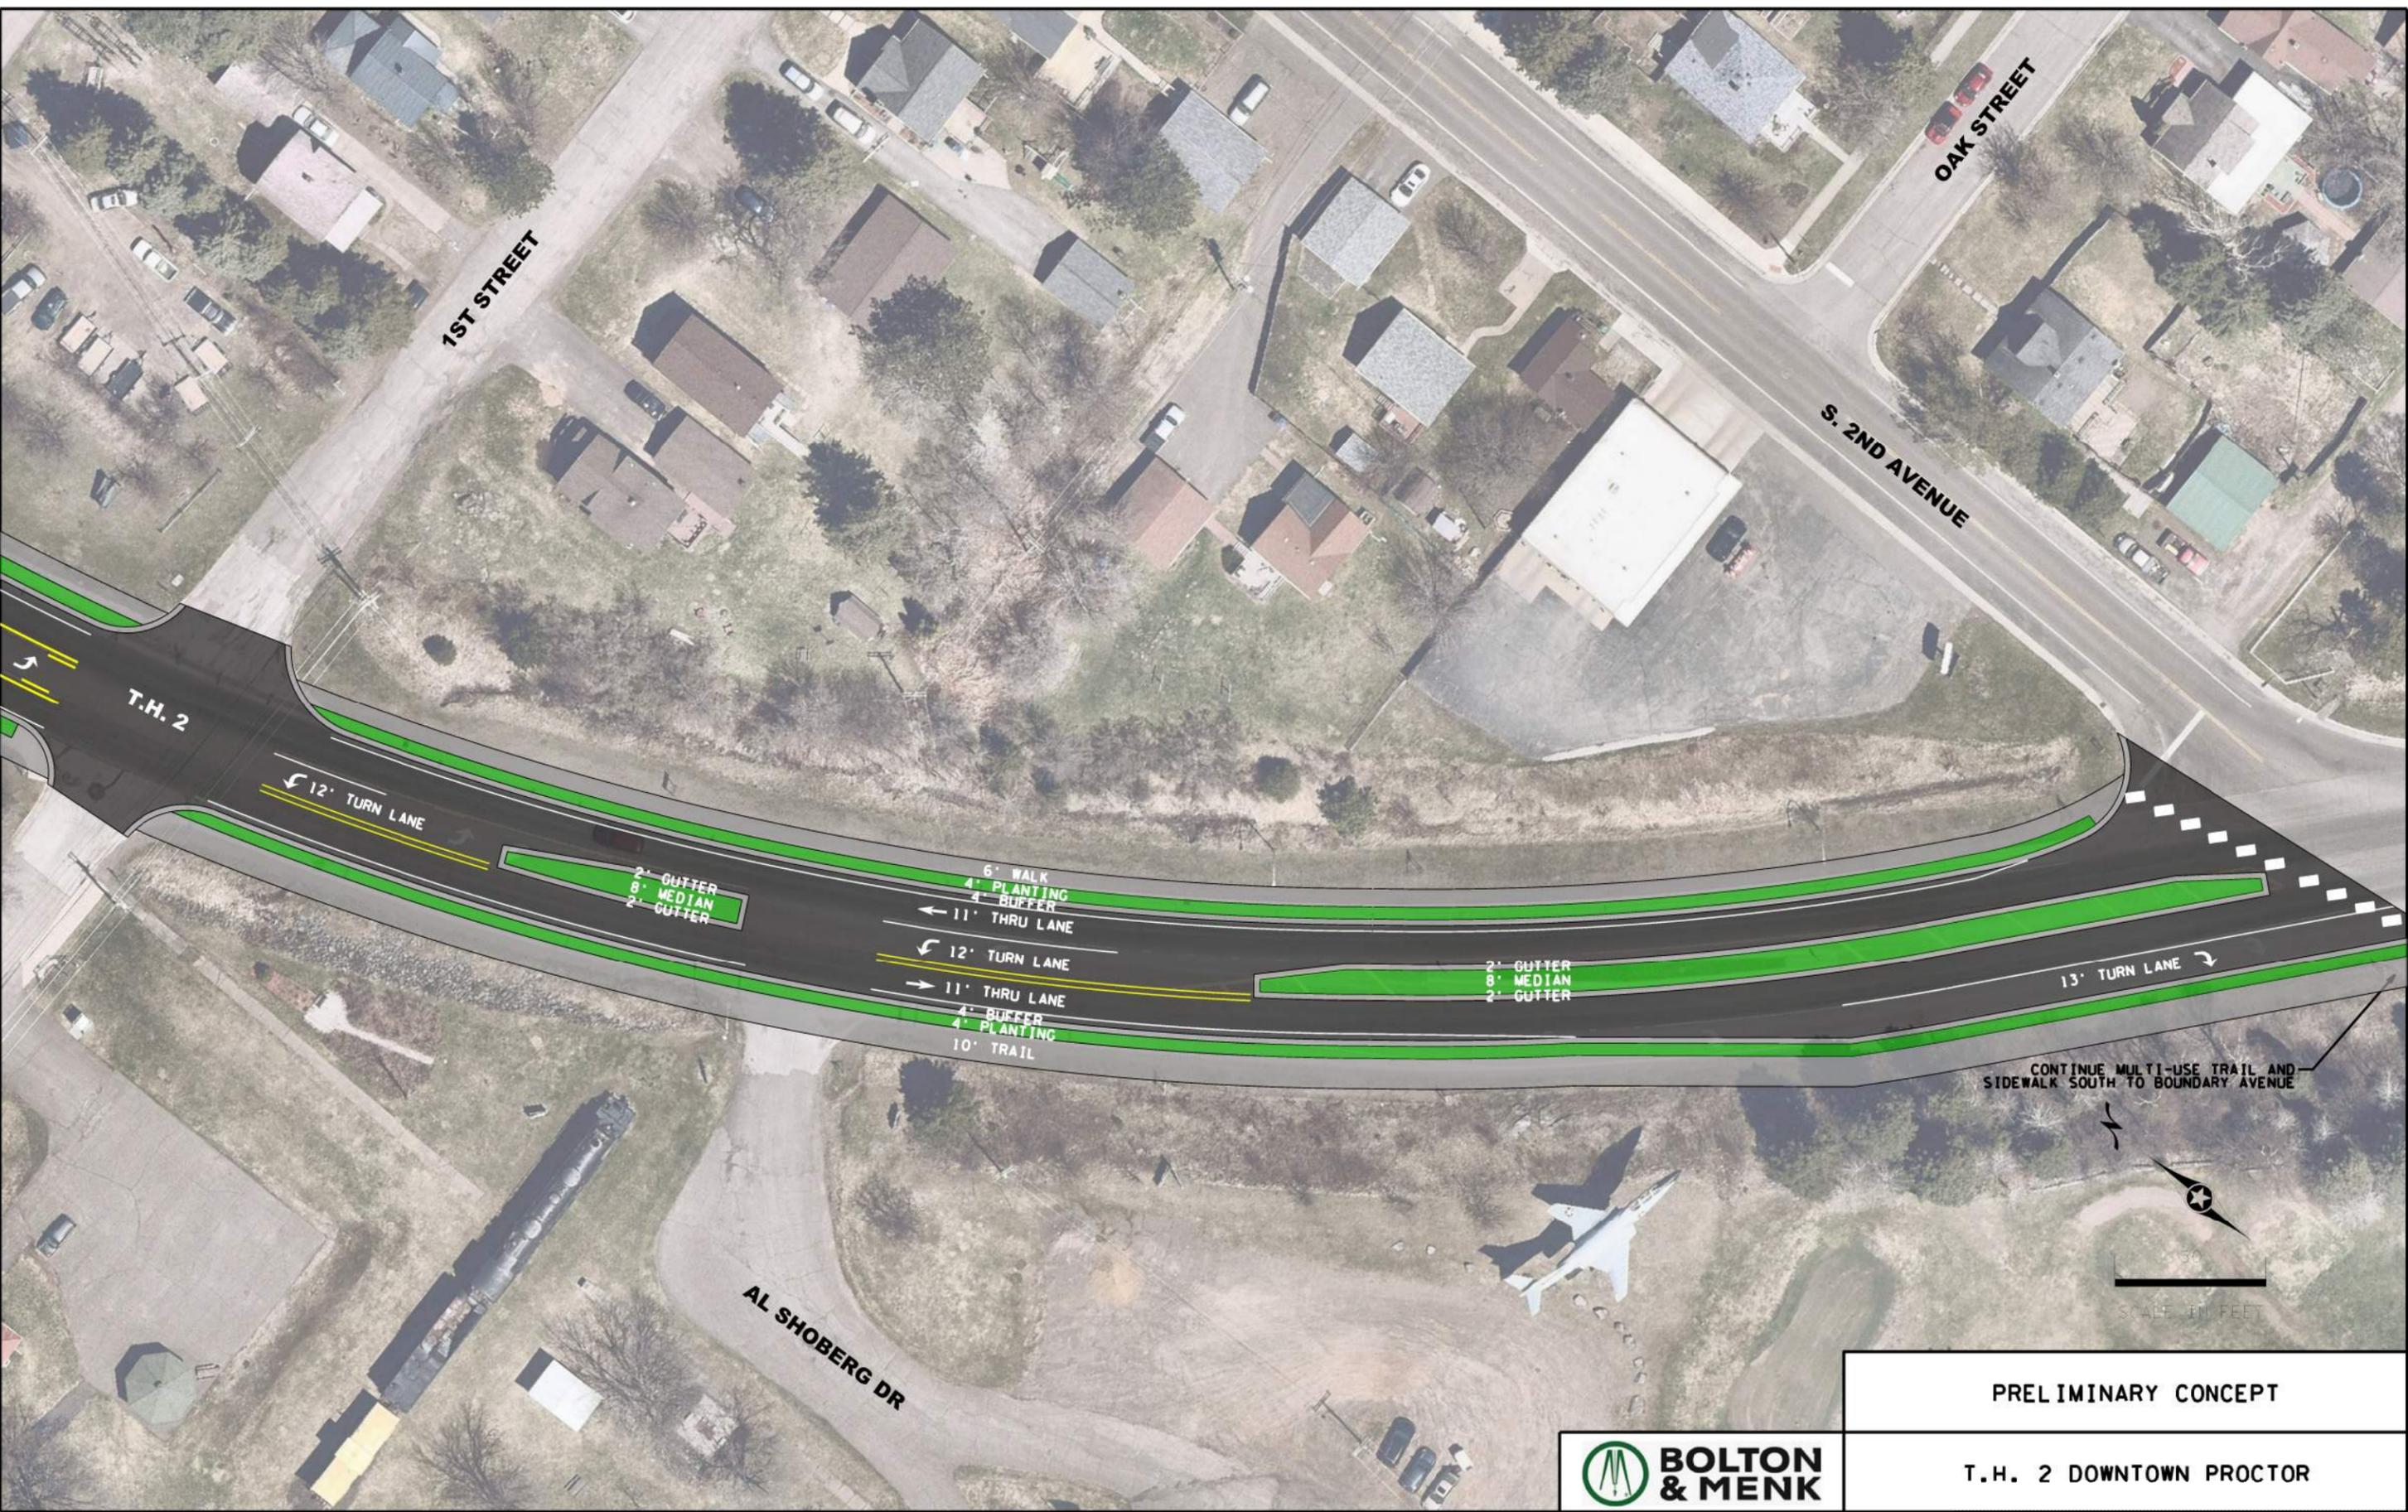

**PRELIMINARY CONCEPT**  
**T.H. 2 DOWNTOWN PROCTOR**




**US HWY 2**


**Looking North From 2nd Street**

# US HWY 2 CONCEPTUAL BIKE ACCOMODATION

## North of 2<sup>nd</sup> Street Intersection

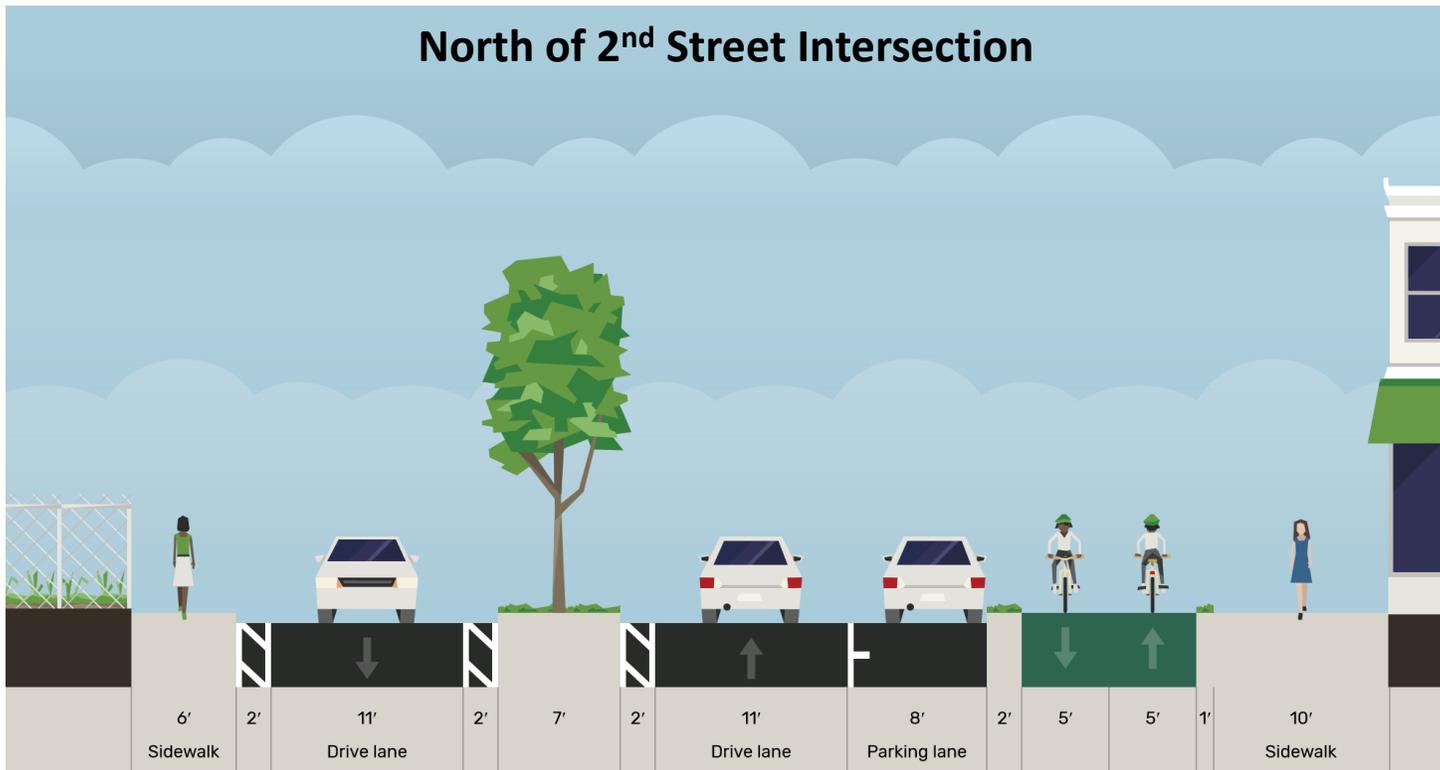

## South of 2<sup>nd</sup> Street Intersection

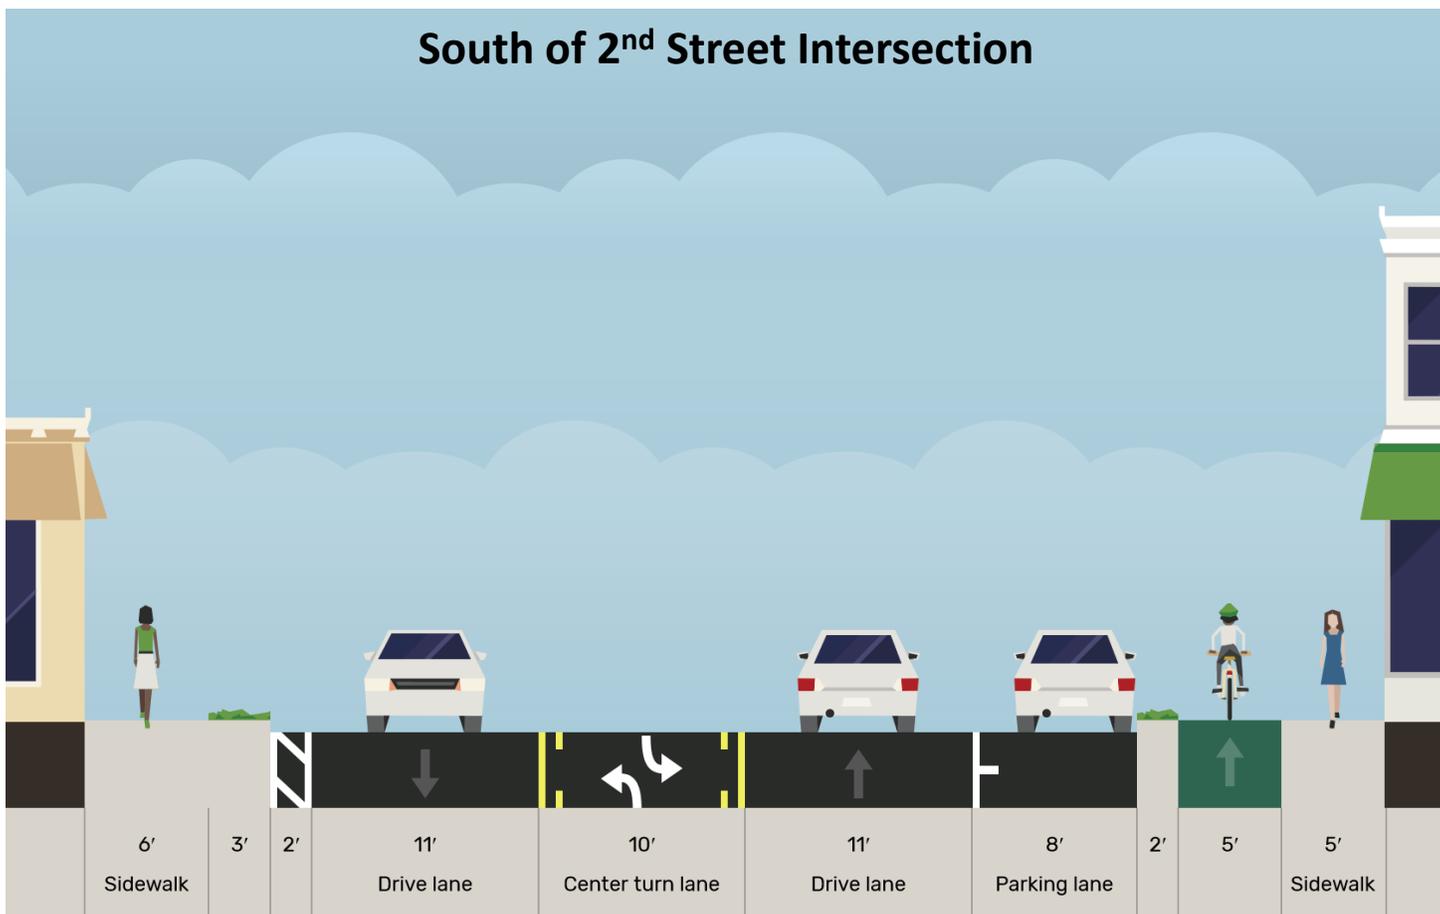

# US HWY 2 CONCEPTUAL BIKE ACCOMODATION

