



Conversion of 1st, 2nd, and 3rd Avenues West from one-way traffic to two-way traffic
City Project No. 1530

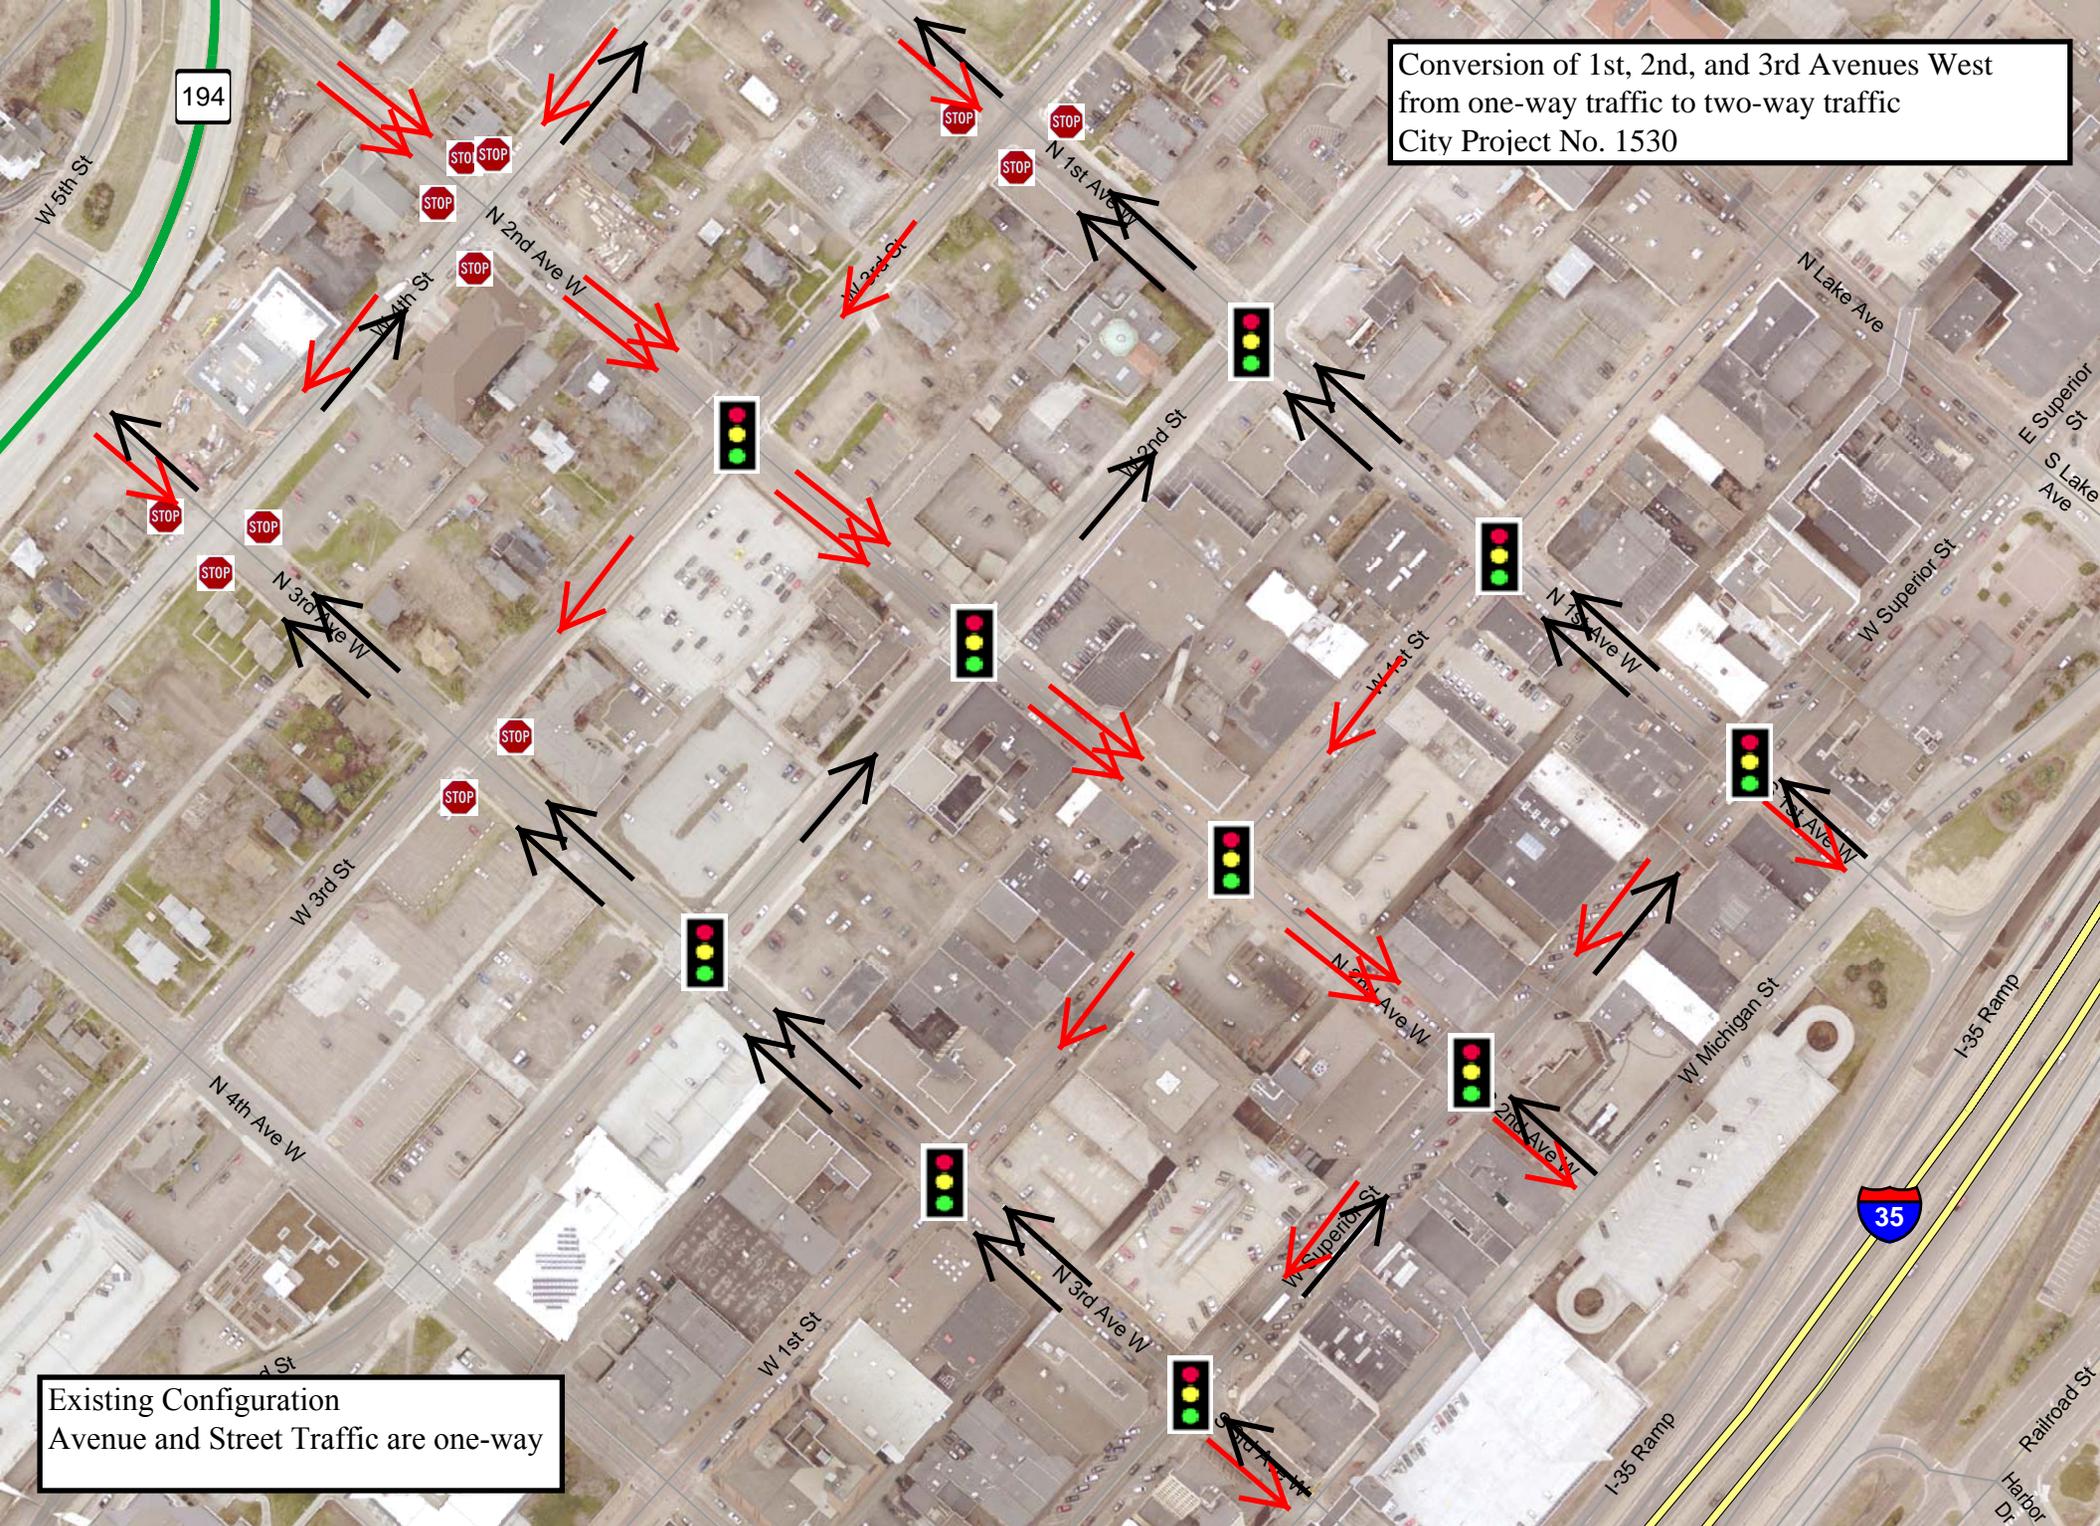

Existing Configuration
Avenue and Street Traffic are one-way


Conversion of 1st, 2nd, and 3rd Avenues West
from one-way traffic to two-way traffic
City Project No. 1530

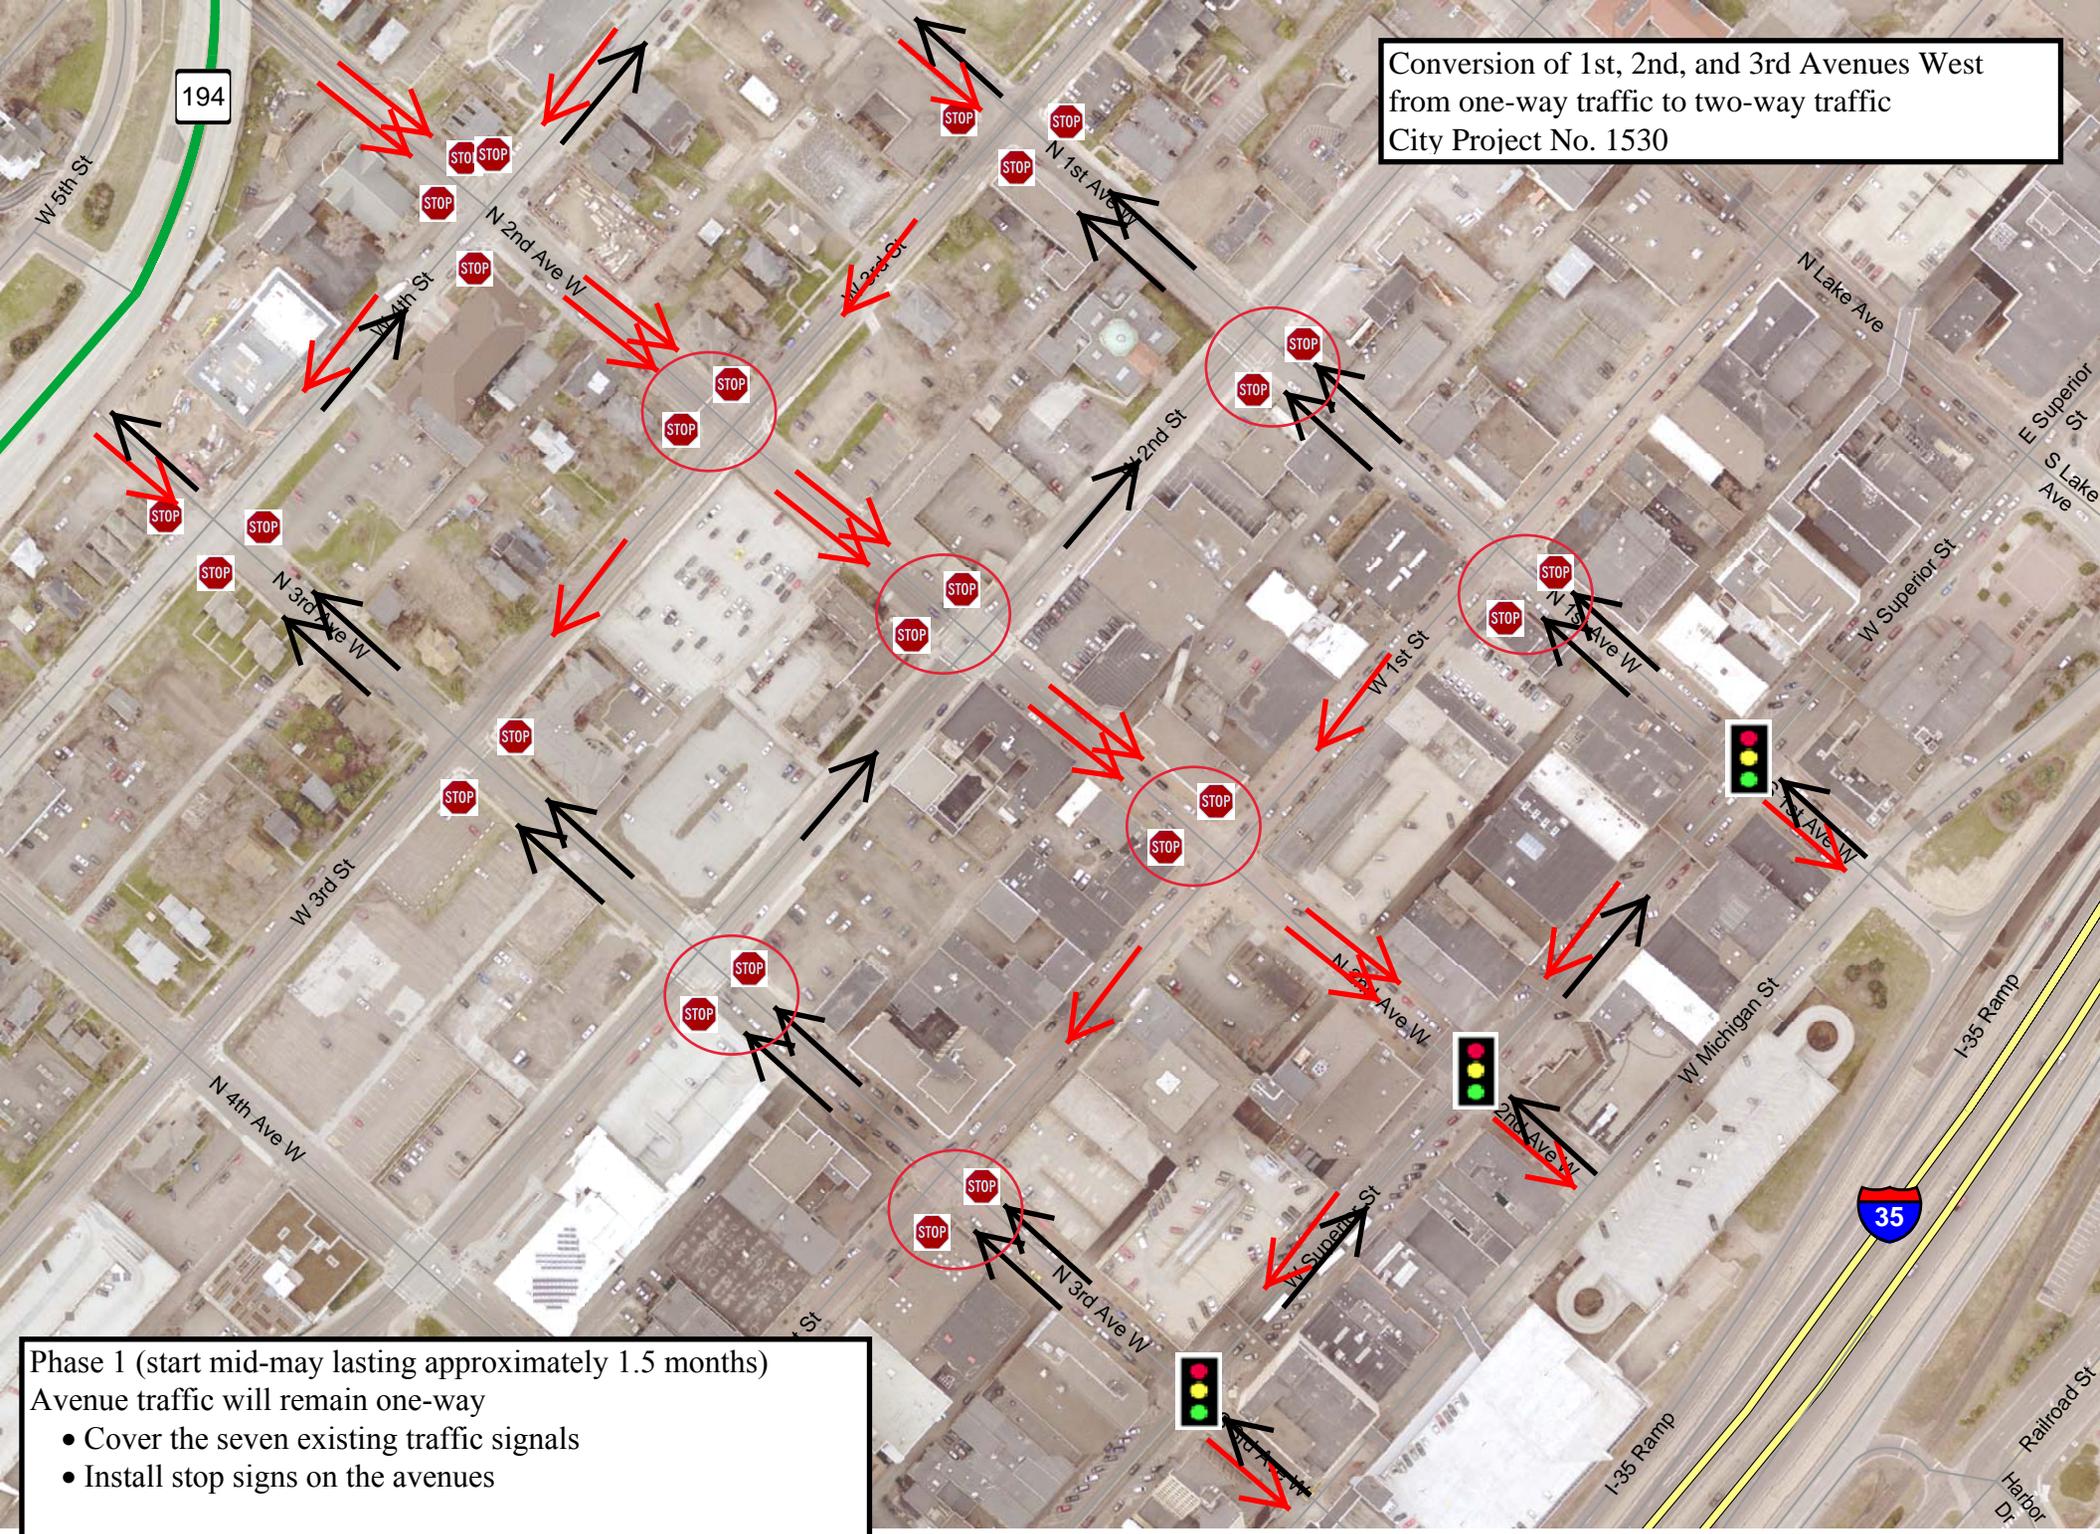

Phase 1 (start mid-May lasting approximately 1.5 months)
Avenue traffic will remain one-way

- Cover the seven existing traffic signals
- Install stop signs on the avenues

Conversion of 1st, 2nd, and 3rd Avenues West from one-way traffic to two-way traffic
City Project No. 1530

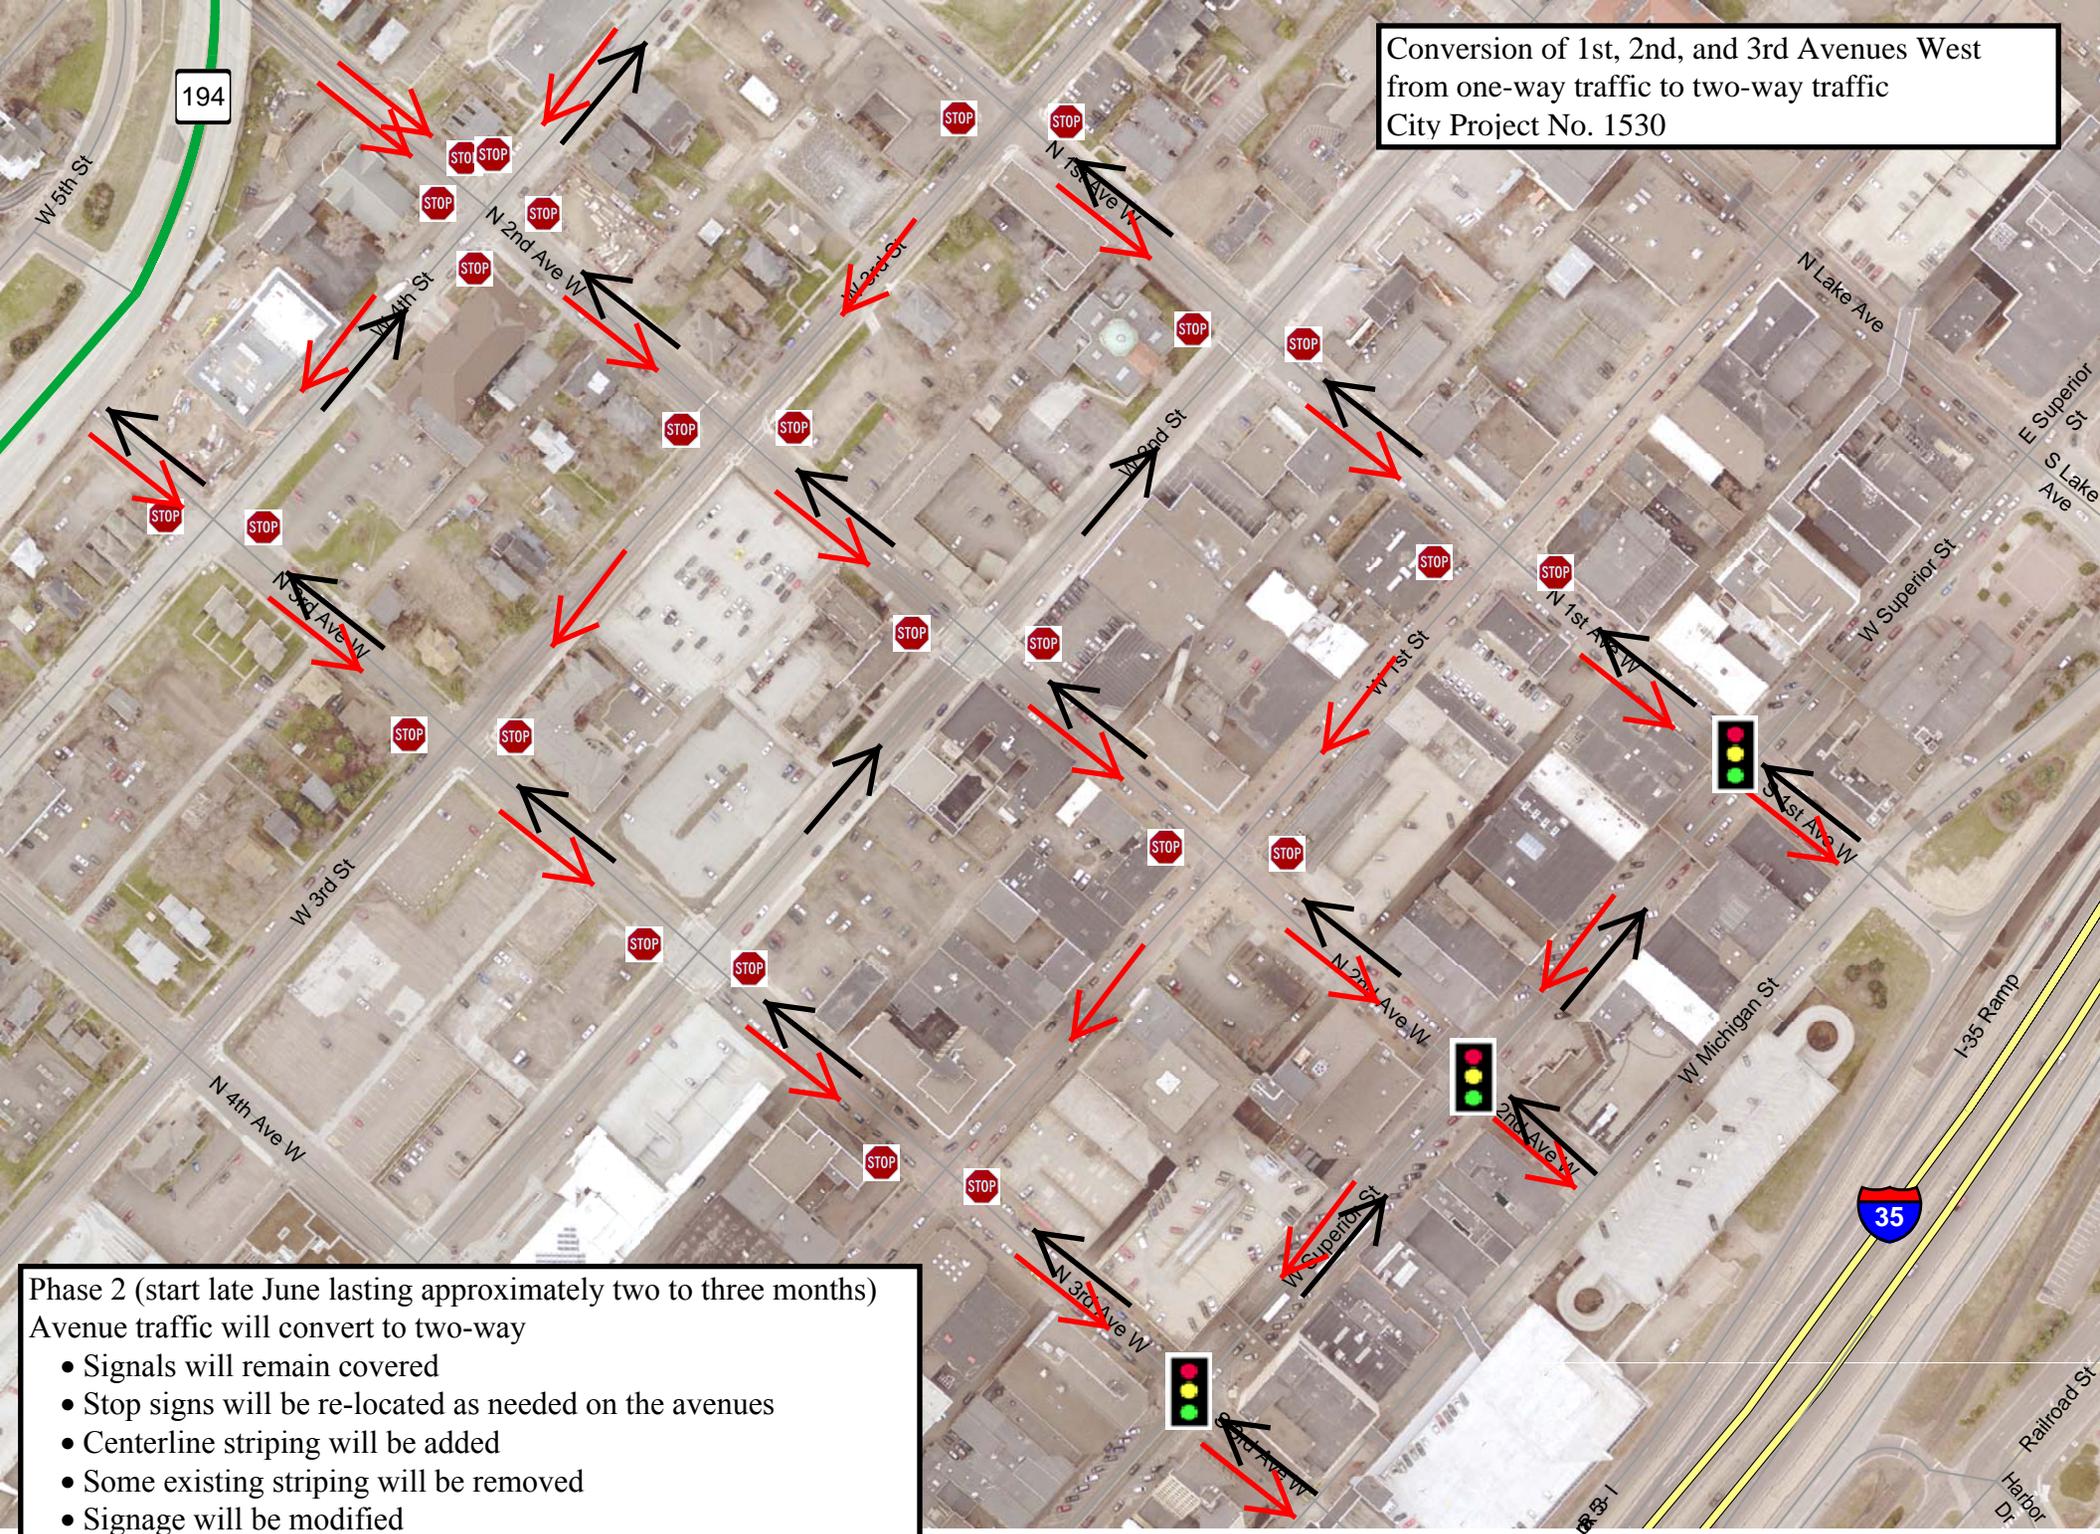

Phase 2 (start late June lasting approximately two to three months)
Avenue traffic will convert to two-way

- Signals will remain covered
- Stop signs will be re-located as needed on the avenues
- Centerline striping will be added
- Some existing striping will be removed
- Signage will be modified
- Signals at Superior Street will be modified for two-way traffic