



Typical 2-Lane Oneway Westbound Section with Cycle Track

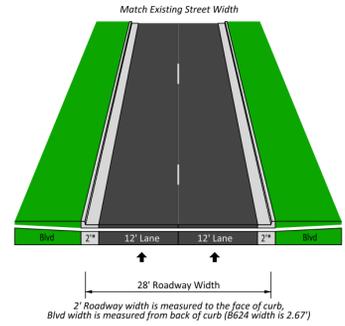

Typical 2-Lane Oneway Eastbound Section (E Palm Street)

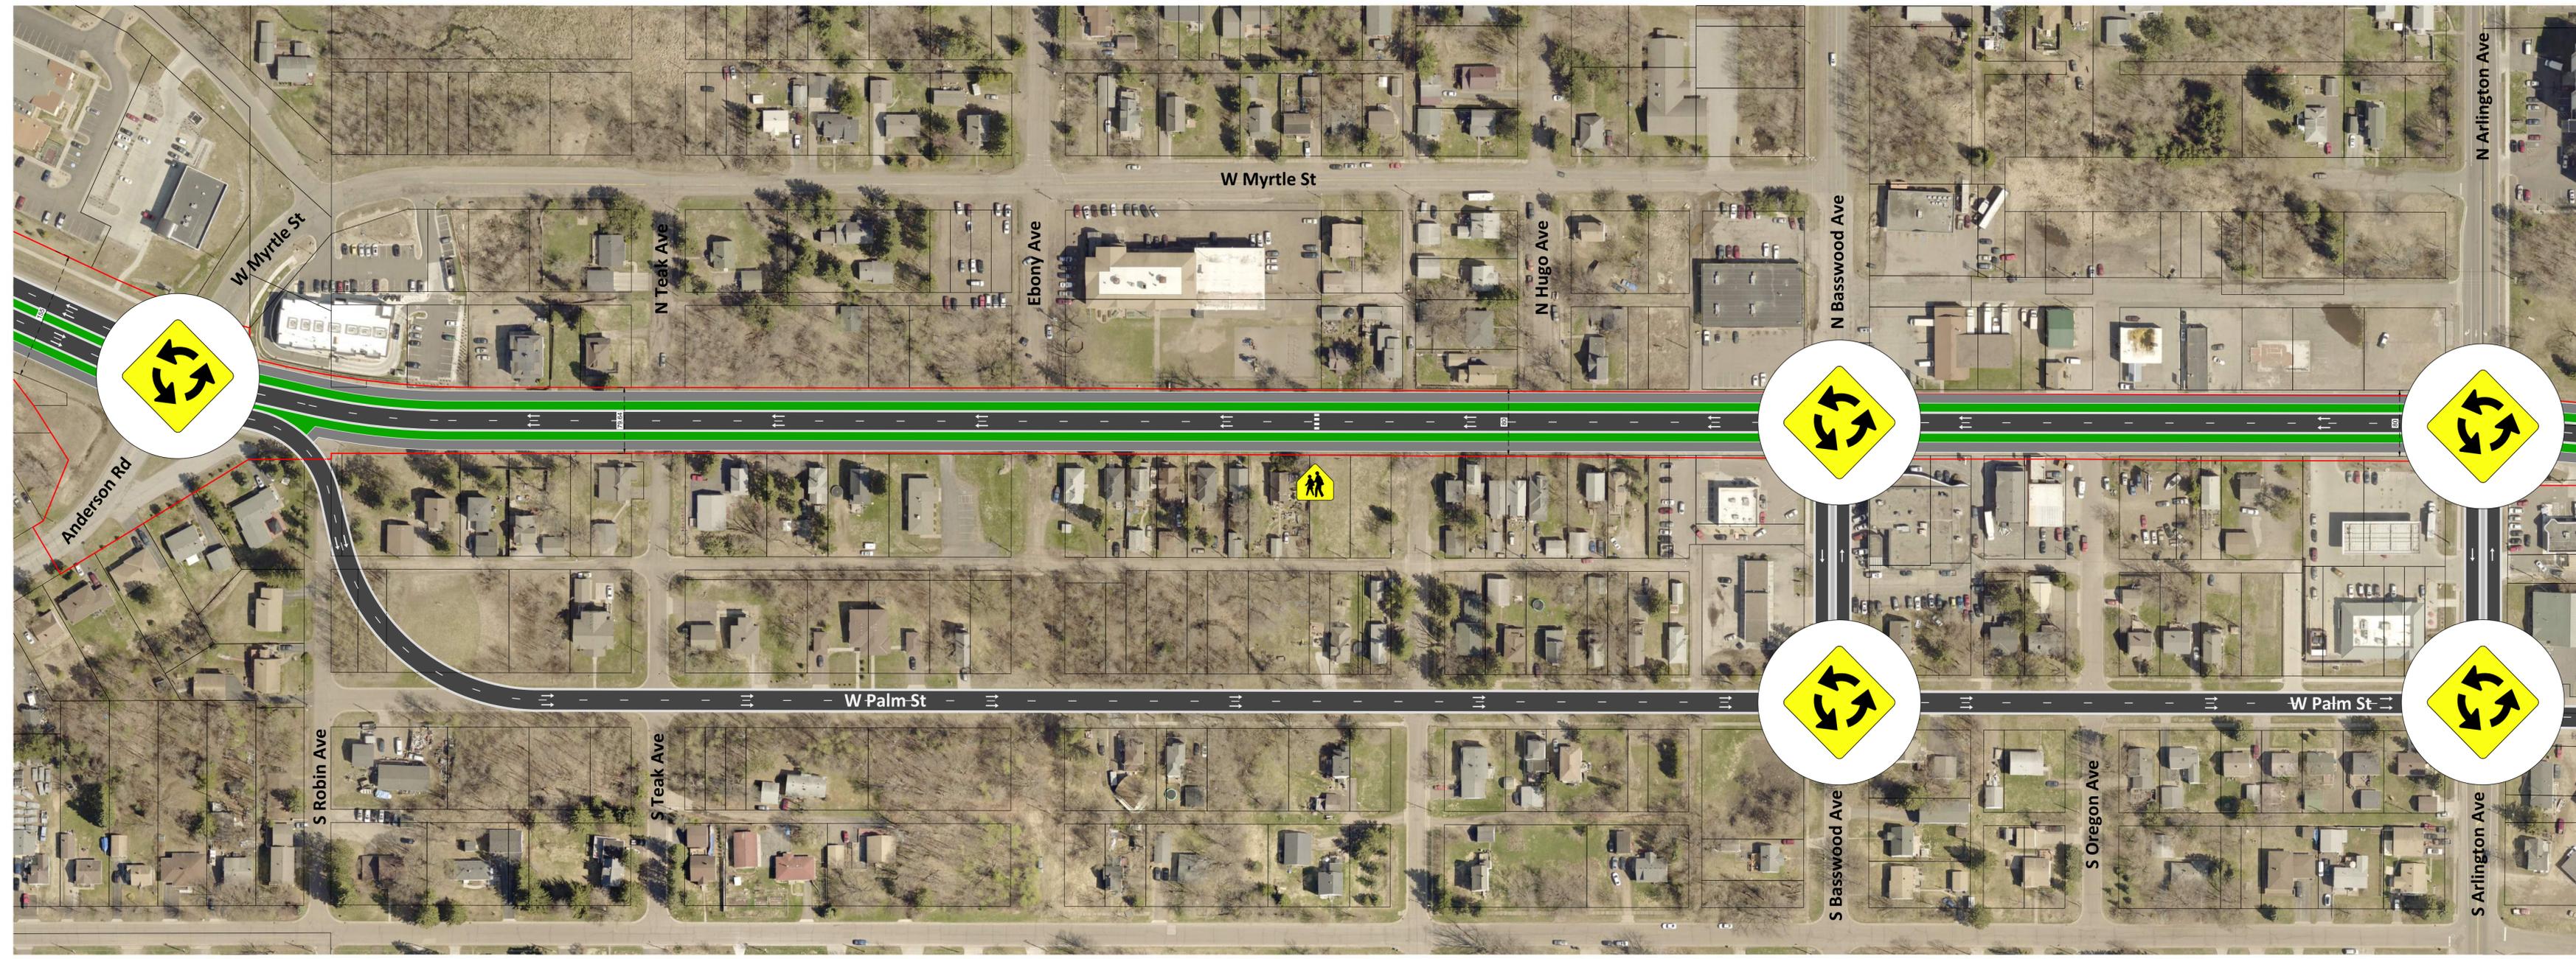

ZONE 2
Anderson Road to Basswood Avenue

ZONE 3
Basswood Avenue to Arlington Avenue

